
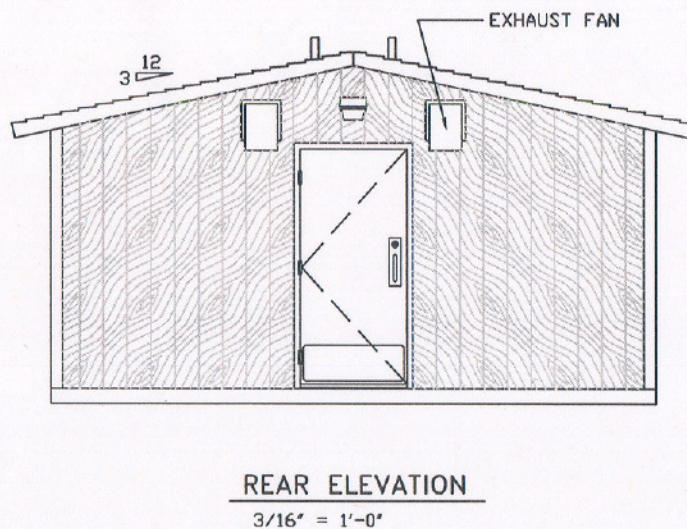


FLOOR PLAN  
 $3/8" = 1'-0"$

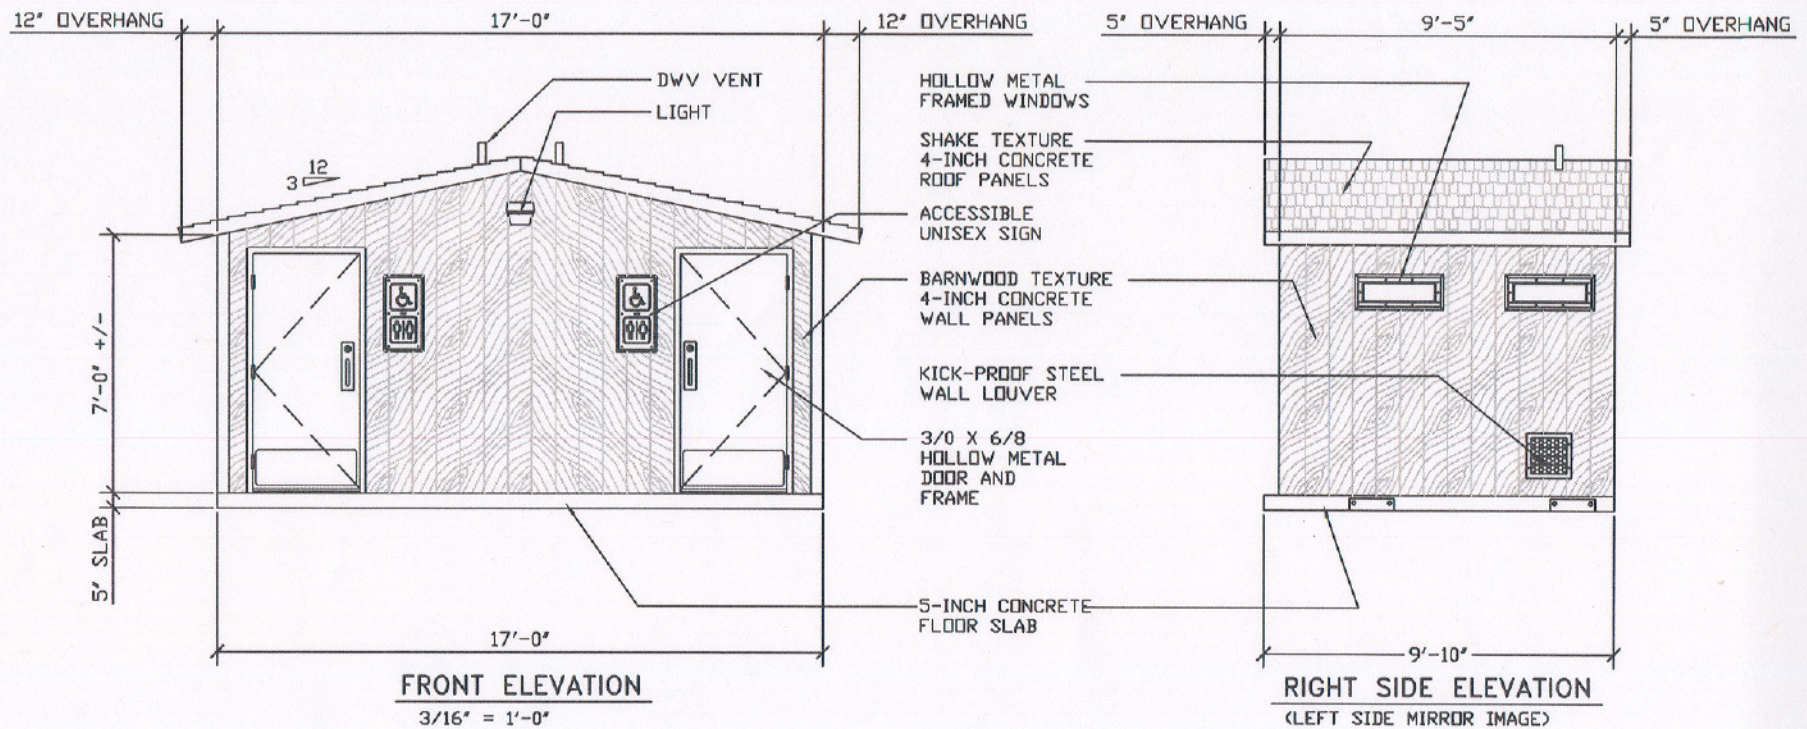

#### DESIGN FEATURES REQUIRED FOR APPROVAL

GABLE ROOF DESIGN WITH DRIP EDGE AT SIDE ELEVATIONS TO PREVENT RUSTING OF DOORS AND PROTECTION OF USERS

3:12 MINIMUM ROOF SLOPE

FORMLINER FORMS TO PROVIDE A 'BARNWOOD' WALL TEXTURE

FORMLINER FORMS TO PROVIDE A 'SHAKE' ROOF TEXTURE

BUILDING DESIGN MUST MEET MINIMUM REQUIREMENTS FOR ACCESSIBLE TOILET ROOMS AS REQUIRED BY THE AMERICAN WITH DISABILITIES ACT ACCESSIBILITY GUIDELINES, LATEST EDITION.